



GREAT YARMOUTH
BOROUGH COUNCIL

Licensing Committee

Date: Monday, 22 July 2019

Time: 18:30

Venue: Supper Room

Address: Town Hall, Hall Plain, Great Yarmouth, NR30 2QF

AGENDA

Open to Public and Press

1 APOLOGIES FOR ABSENCE

To receive any apologies for absence.

2 DECLARATIONS OF INTEREST

You have a Disclosable Pecuniary Interest in a matter to be discussed if it relates to something on your Register of Interests form. You must declare the interest and leave the room while the matter is dealt with.

You have a Personal Interest in a matter to be discussed if it affects

- your well being or financial position
- that of your family or close friends
- that of a club or society in which you have a management role
- that of another public body of which you are a member to a greater extent than others in your ward.

You must declare a personal interest but can speak and vote on the matter.

Whenever you declare an interest you must say why the interest

arises, so that it can be included in the minutes.

3 MINUTES

3 - 5

To confirm the minutes of the meeting held on 10 June 2019.

4 MATTERS ARISING

To consider any matters arising from the above minutes.

5 HACKNEY CARRIAGE RANK

6 - 10

To consider the report from the Licensing & Elections Manager.

6 ANY OTHER BUSINESS

To consider any other business as may be determined by the Chairman of the meeting as being of sufficient urgency to warrant consideration.

7 EXCLUSION OF PUBLIC

In the event of the Committee wishing to exclude the public from the meeting, the following resolution will be moved:-

"That under Section 100(A)(4) of the Local Government Act 1972, the public be excluded from the meeting for the following item of business on the grounds that it involved the likely disclosure of exempt information as defined in paragraph 1 of Part I of Schedule 12(A) of the said Act."

8 CONFIDENTIAL MINUTES

Details

Licensing Committee

Minutes

Monday, 10 June 2019 at 18:30

PRESENT:

Councillor G Carpenter (in the Chair); Councillors Bensly, Bird, Borg, Mogford, Robinson-Payne, Talbot, Wainwright, B Walker, & Wells.

Councillor P Carpenter attended as a substitute for Councillor Galer.

Ms D Durrant (Licensing Enforcement Officer), Ms A Southey (Licensing Officer), Ms C Whatling (Monitoring Officer) & Mrs C Webb (Executive Services Officer)

Mr D Lowens (Solicitor, nplaw)

1 APOLOGIES FOR ABSENCE

Apologies for absence were received from Councillors Cordiner-Achenbach, Galer & Stenhouse.

2 DECLARATIONS OF INTEREST

Councillors Robinson-Payne & Wells declared a Personal Interest in item 7 but

in accordance with the Council's constitution were allowed to both speak and vote on the matter.

3 MINUTES

The minutes of the meeting held on 22 October 2018 were confirmed.

4 ANY OTHER BUSINESS

The Licensing Officer reported that a proposal had been received from Norfolk County Council to try and alleviate problems with the bus/taxi rank near the Troll Cart Public House. The problems seem to occur when the taxi rank was full and a bus needed to pull in to the bus stop, currently the bus stop was positioned in between two taxi ranks. The bus then stopped in the middle of the road causing obstruction to the flow of traffic.

The current proposals are:-

- one 26 metre long Disability Discrimination Act compliant bus bay at the northern end of the layby;
- one new 45 metre long taxi rank in the remainder of the layby which should accommodate up to 8 taxis. This was one less than was available at present, so a new 22 metre long taxi bay could be positioned on the southern side of Market Gates which should accommodate 4 taxis.

Several suggestions have been discussed over time, but this proposal seemed a reasonable solution. An informal consultation has been carried out with the Taxi Association and all Hackney Carriage plate holders and several responses have been received. These have been fed back to Norfolk County Council for their comments.

The Licensing Officer reported that the Licensing Manager would bring a report to a future Licensing Committee for their comments prior to the undertaking of the formal consultation process. If agreed, Norfolk County Council would like to include these works in with the planned resurfacing of Temple Road during November 2019.

5 APPLICATION FOR A HACKNEY CARRIAGE - PRIVATE HIRE DRIVER'S LICENCE

The Licensing Officer reported that the Committee was asked to consider a new application for a Hackney Carriage & Private Hire Driver's Licence in view of a previous caution.

RESOLVED:-

That the Committee refuse to grant the application on the grounds that the Committee did not consider the applicant to be a fit and proper person to hold a licence.

6 EXCLUSION OF PUBLIC

RESOLVED:-

That under Section 100(A)(4) of the Local Government Act 1972, the public be excluded from the meeting for the following item of business on the grounds that it involved the likely disclosure of exempt information as defined in paragraph 1 of Part I of Schedule 12(A) of the said Act."

7 APPLICATION FOR A HACKNEY CARRIAGE - PRIVATE HIRE DRIVER'S LICENCE - CONFIDENTIAL

(Confidential Minute on this Item)

The meeting ended at: 19:10

Subject: Hackney Carriage Rank

Report to: Licensing Committee

Date: 22 July 2019

Report by: Licensing and Elections Manager

SUBJECT MATTER AND DECISIONS REQUIRED:

Members are asked to consider the following proposed changes to an existing first class hackney carriage stand (which currently has combined usage with buses) and an addition of a new first class hackney carriage stand:

- One 26 metre long, Disability Discrimination Act (DDA) compliant, bus bay at the northern end of the layby on Temple Road, Great Yarmouth.
- One new 45 metre long taxi rank in the remainder of the layby on Temple Road, Great Yarmouth which should accommodate up to 8 taxis. This is one less than is available at present.
- One new 22 metre long taxi bay on the southern side of Market Gates which should accommodate 4 taxis.

And to give approval to formally advertise the order.

1. Background:

- 1.1 The first class hackney carriage stand situated adjacent to the Troll Cart, Temple Road, Great Yarmouth is currently a combined rank which accommodates both taxis and buses. The front of the rank is for taxis and buses, the middle section is for buses only and the rear of the rank is for taxis only. Problems occur when the ranks are full and a bus or coach attempts to pull in to the stop in the middle, and often leads to the bus blocking the road, creating delays. It also creates the unsuitable situation of passengers embarking and disembarking in the road.
- 1.2 Norfolk County Council has proposed some improvements to the Market Gates rank. These are as follows:
 - One 26 metre long DDA compliant bus bay at the northern end of the layby.
 - One new 45 metre long taxi rank in the remainder of the layby which should accommodate up to 8 taxis. This is one less than is available at present.
 - One new 22 metre long taxi bay on the southern side of Market Gates which should accommodate 4 taxis.
- 1.3 A plan of the area is attached.

2. Informal Consultation

- 2.1 A letter was sent to all Hackney Carriage plate holders in May 2019 and a few comments were received. A summary is attached in appendix 1.
- 2.2 These comments were fed back to Norfolk County Council and considered in detail. The proposals, however, remain the same.

3. Formal Consultation

- 3.1 Section 63 of the Local Government (Miscellaneous Provisions) Act 1976 empowers the Council to appoint and remove stands for hackney carriages. However, before doing so, the Council must give notice to the police, and also to the public by way of a newspaper advertisement, allowing 28 days for any representations to be received
- 3.2 Any representations received must be considered, together with comments of the police before such a stand is appointed or the number varied.

4. Decision required

- 4.1 That the proposals of Norfolk County Council to amend the existing rank and add a new rank as outlined above be considered and approval be given to formally advertise the amendments.

FINANCIAL IMPLICATIONS:

None

LEGAL IMPLICATIONS:

Dealt with in report

EXECUTIVE BOARD OR DIRECTOR CONSULTATION:


Report seen by Monitoring Officer and Strategic Director

Does this report raise any legal, financial, sustainability, equality, crime and disorder or human rights issues and, if so, have they been considered?	Issues	
	Legal	√
	Financial	x
	Risk	X
	Sustainability	X
	Equality	X
	Crime and Disorder	X
	Human Rights	X
	Every Child Matters	X

Comments received from informal consultation – TAXI RANK NEAR TROLL CART

	Comments
1.	<p>I have seen the proposal and believe that the location of the new rank is in a little bit of a dead area being between two of the busier ranks in town. That being the once referred and known as “Millets” and the other the Current Troll Cart. Passengers whom wish to travel by TAXI would be required to walk past one of the other two Ranks in order to access the new Rank. Therefore any Taxi that is sitting in this area would be less likely to find hire unless they move to one of the said busier Ranks. There is no specific exit from the Shopping centre in this location either. In my own personal opinion the only users of this Rank would be the Drivers that do not want Hire or a busy day or it will end up being (incorrectly) a stopping area for Taxis and other said vehicles while not the car. This is something I believe the Town Hall wanted to clamp down upon and ensure all Public Hire Taxi stands are used correctly.</p> <p>I hope this adds a little something to the plan for development.</p>
2.	<p>On reading the proposed changes</p> <p>On my experience of using this rank on a daily basis I find that where ever possible the taxis will move to accommodate the buses where possible. The main problems occur when a second bus arrives to use the bus stop, and stops in the middle of the road to drop his passengers. You also have times when a bus uses the bus stop to have a break. This bus stop is used by national express and other coaches during the day this again causes the main delays around the area. If the taxis come to the rank they have no choice but to move on if it is full at no time do the impede onto the bus stop.</p> <p>General public also use this as a drop off point.</p> <p>By moving the bus stop to the rear will not solve any problems.</p> <p>Creating a 4 car rank on the side of market gates will be of no use and only cause issues with the rank that is already there just further up from the market with general public not knowing which to use and also problems with the taxi drivers.</p> <p>Proposal</p> <p>Change the parking area that is opposite the loading bay for macdonalds and KFC into a bus stop.</p> <p>Utilise the other 2 lanes of the bus station more effectively.</p> <p>Make National express and other coaches use the great service area at the Beach coach station which currently are under used.</p>
3.	<p>We would like to strongly object to the new proposed alterations to Market Gate taxi rank.</p> <ol style="list-style-type: none"> 1. There is a large bus station opposite this rank why can't all buses use this even if you must put an exit on to temple road, surely this was taken into consideration when the bus station was built 2. it is too confusing for buses and taxis to share this rank there has already been lots of aggravation between bus drivers and taxi drivers 3. it was once proposed for the bus stop to be moved further down the road to the parking spaces outside St Georges park this was a much better option why can't this be executed.

	<p>4. you are proposing to cut down the amount of taxis on a popular rank to add taxis to a dead rank which is hardly used which in turn does the drivers no good what so ever</p> <p>5. if you can't put all the buses in the bus station then use the first lane of the bus station outside the shops as a taxi rank don't allow buses in this lane and use the market gate rank as a bus stop, this would enable us to have a larger rank and with the increase of taxis would be preferable</p>
--	---

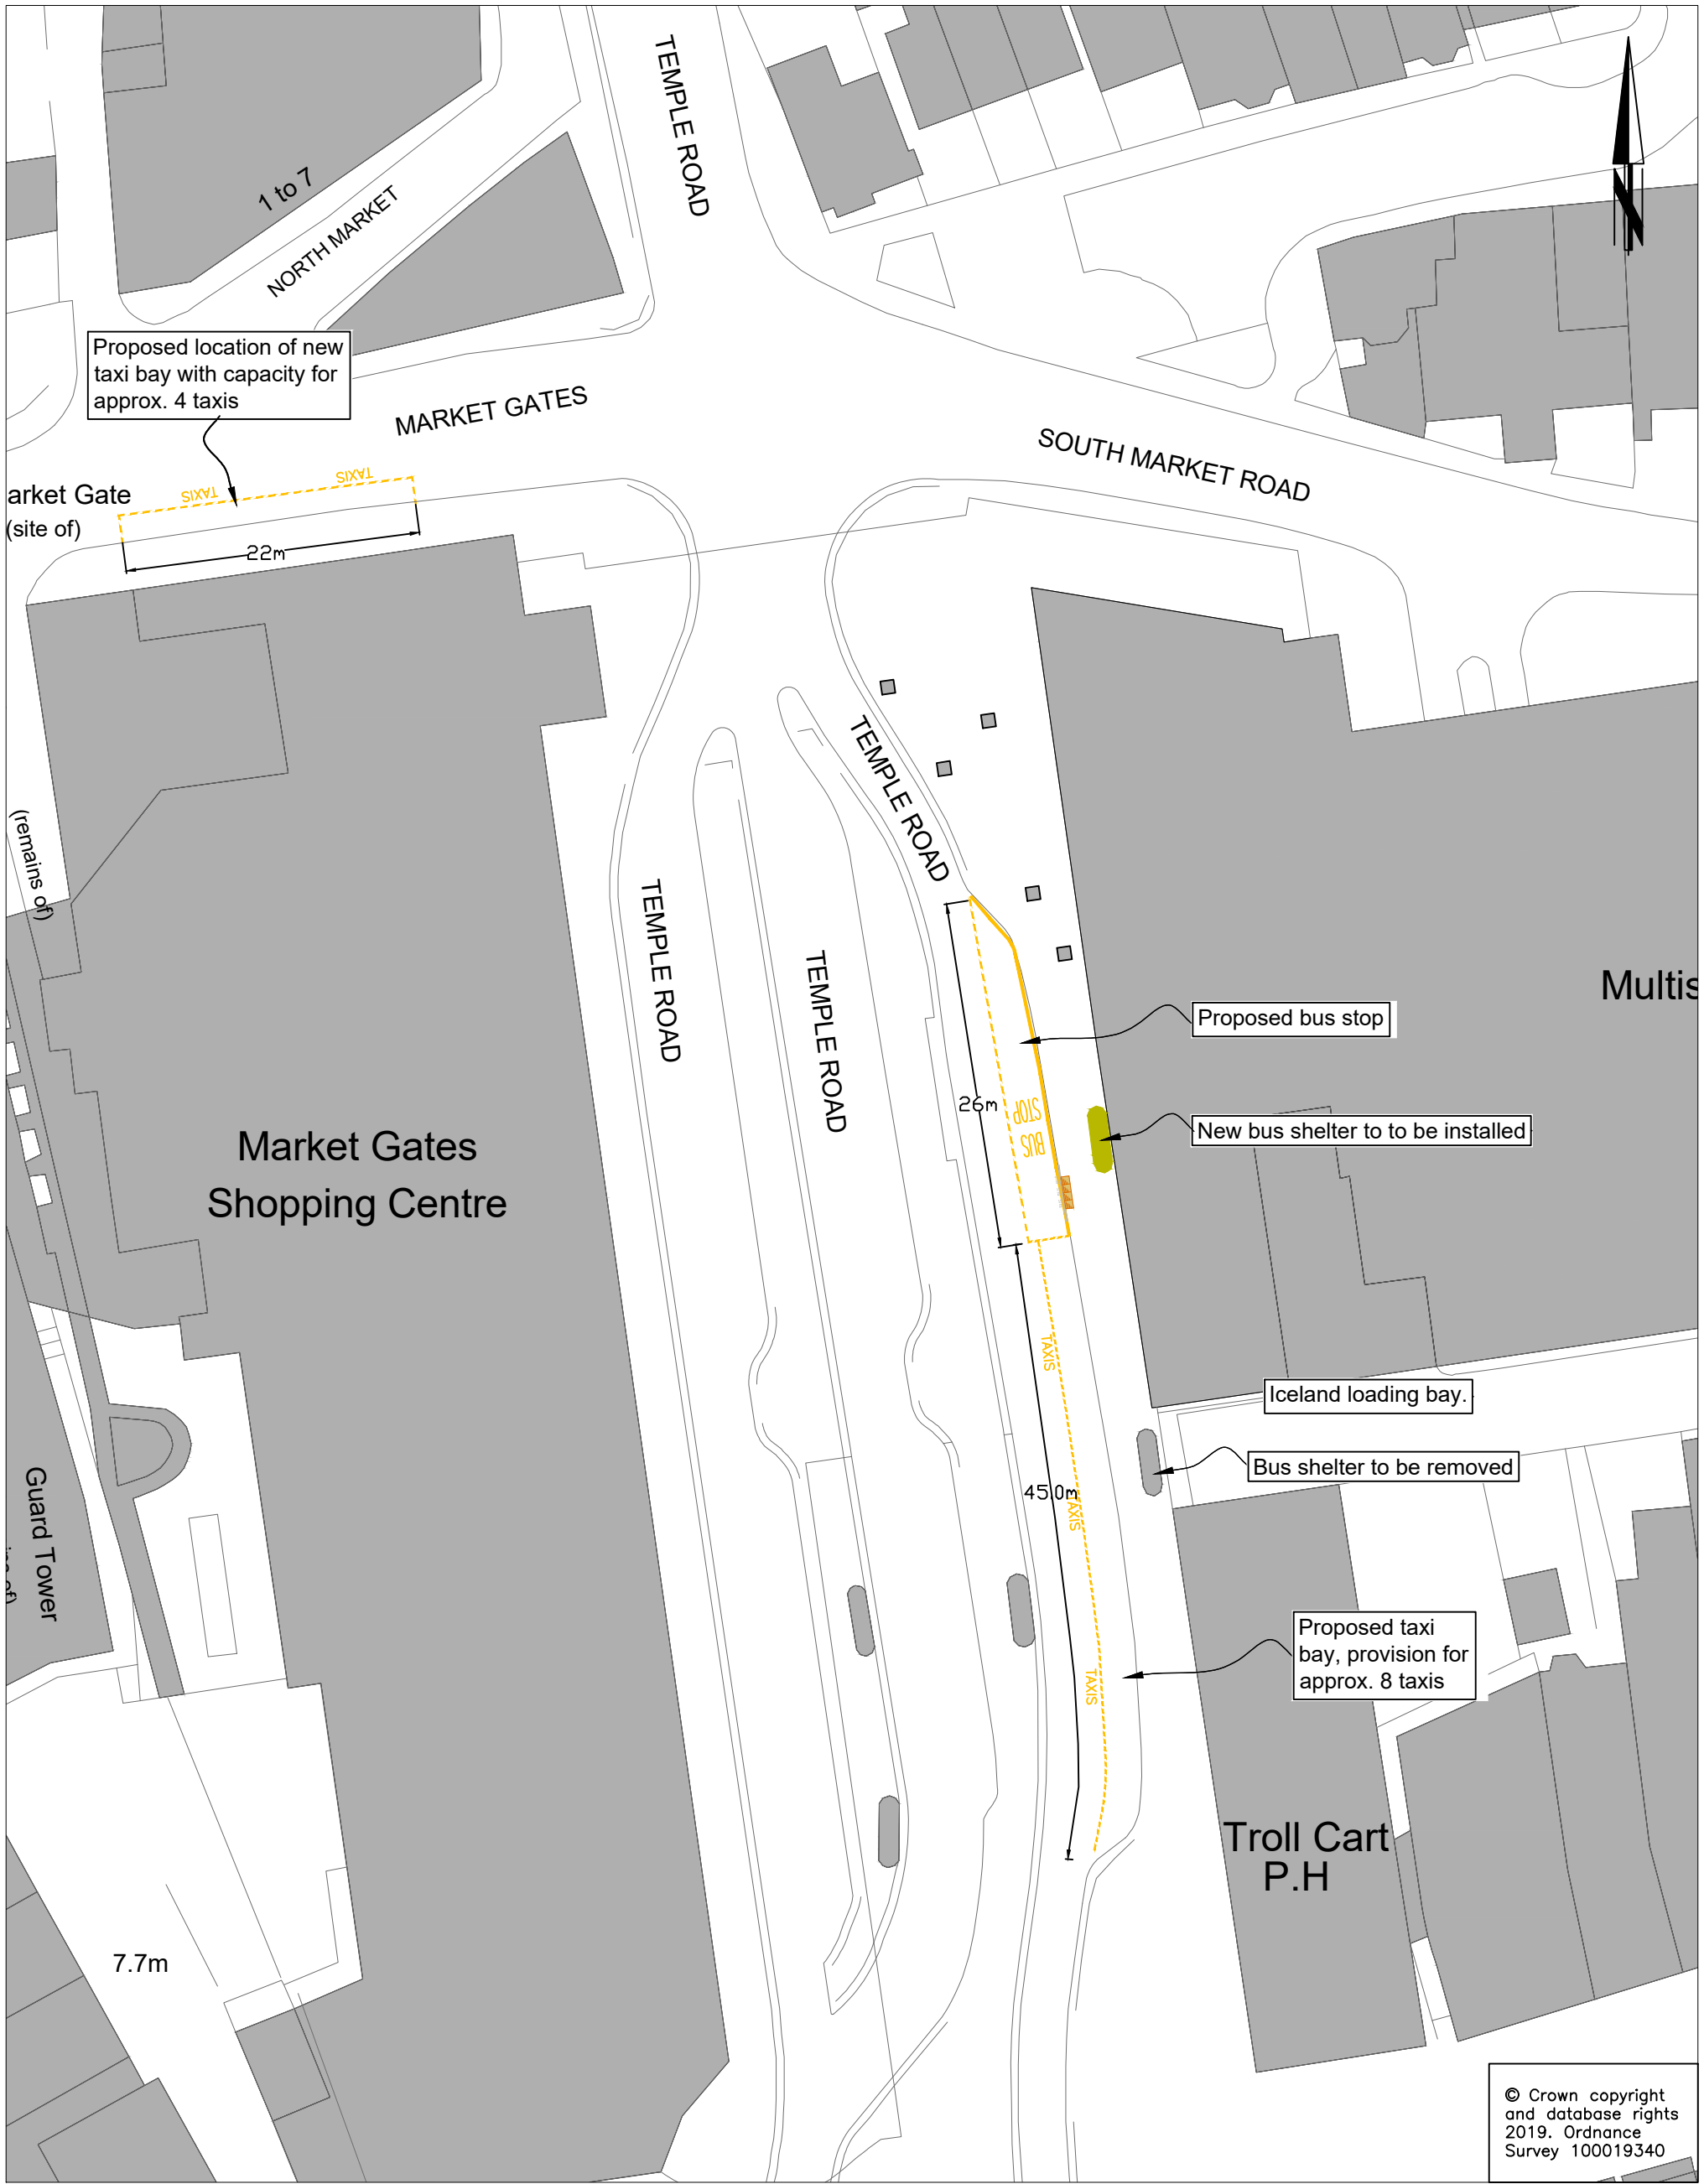

© Crown copyright
and database rights
2019. Ordnance
Survey 100019340

DRAWING TITLE

GREAT YARMOUTH - MARKET GATES
PROPOSED TAXI/BUS BAY AMENDMENTS
CONSULTATION PLAN

Tom McCabe
Executive Director of
Community and Environmental Services
Norfolk County Council
County Hall
Martineau Lane
Norwich NR1 2SG

REV.	DESCRIPTION	DRAWN	CHECKED	DATE

	INITIAL	DATE	DRAWING No. PBA014-MP-002
DESIGNED BY	JT	05/19	PROJECT TITLE
DRAWN BY	KP	05/19	MARKET GATES
CHECKED BY	JT	05/19	TAXI/BUS BAY AMENDMENTS
APPROVED BY	JT	05/19	SCALE NTS
			FILE No. PBA014