


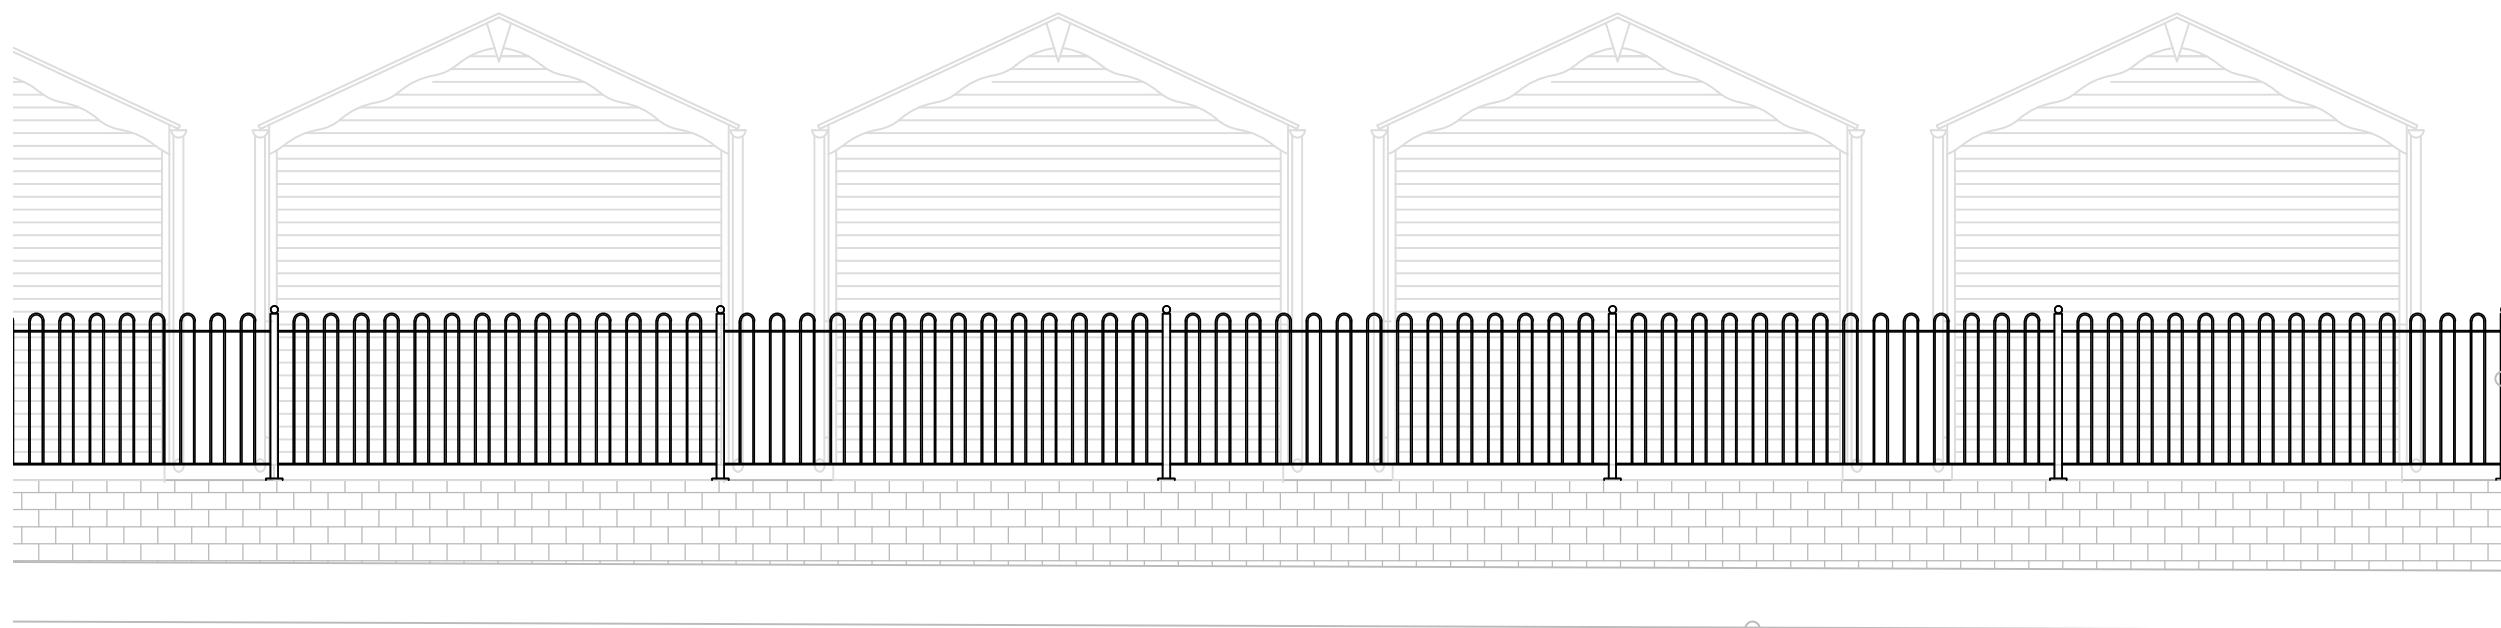

Steps Down

TYPICAL ELEVATION FACING WEST FROM ESPLANADE



Car Park Footpath Level

Hairpin style fencing
1100mm high to
match other fencing
in surroundings.
painted gloss black
to match

Steps Up

TYPICAL ELEVATION FACING EAST FROM CAR PARK

NOTE:
All existing vegetation and concrete fencing to be removed to suit beach hut location.
7no. existing concrete/timber benches to be removed.
New facing brick retaining wall for new pad in brick paviours.
Wall height approx 600 high at south end diminishing to nothing at North end to suit ground levels

Project Name: Phase 1 Great Yarmouth Beach Huts

Scale: 1:50 @ A3

Drawing Title: Typical Part Elevations

Date: April 2022

Revisions

Date

Project Number

Drawing Number: 002

BOROUGH OF GREAT YARMOUTH
Great Yarmouth Borough Council

Construction Services
Greyfriars House
Greyfriars Way
Great Yarmouth, NR30 2QE

